


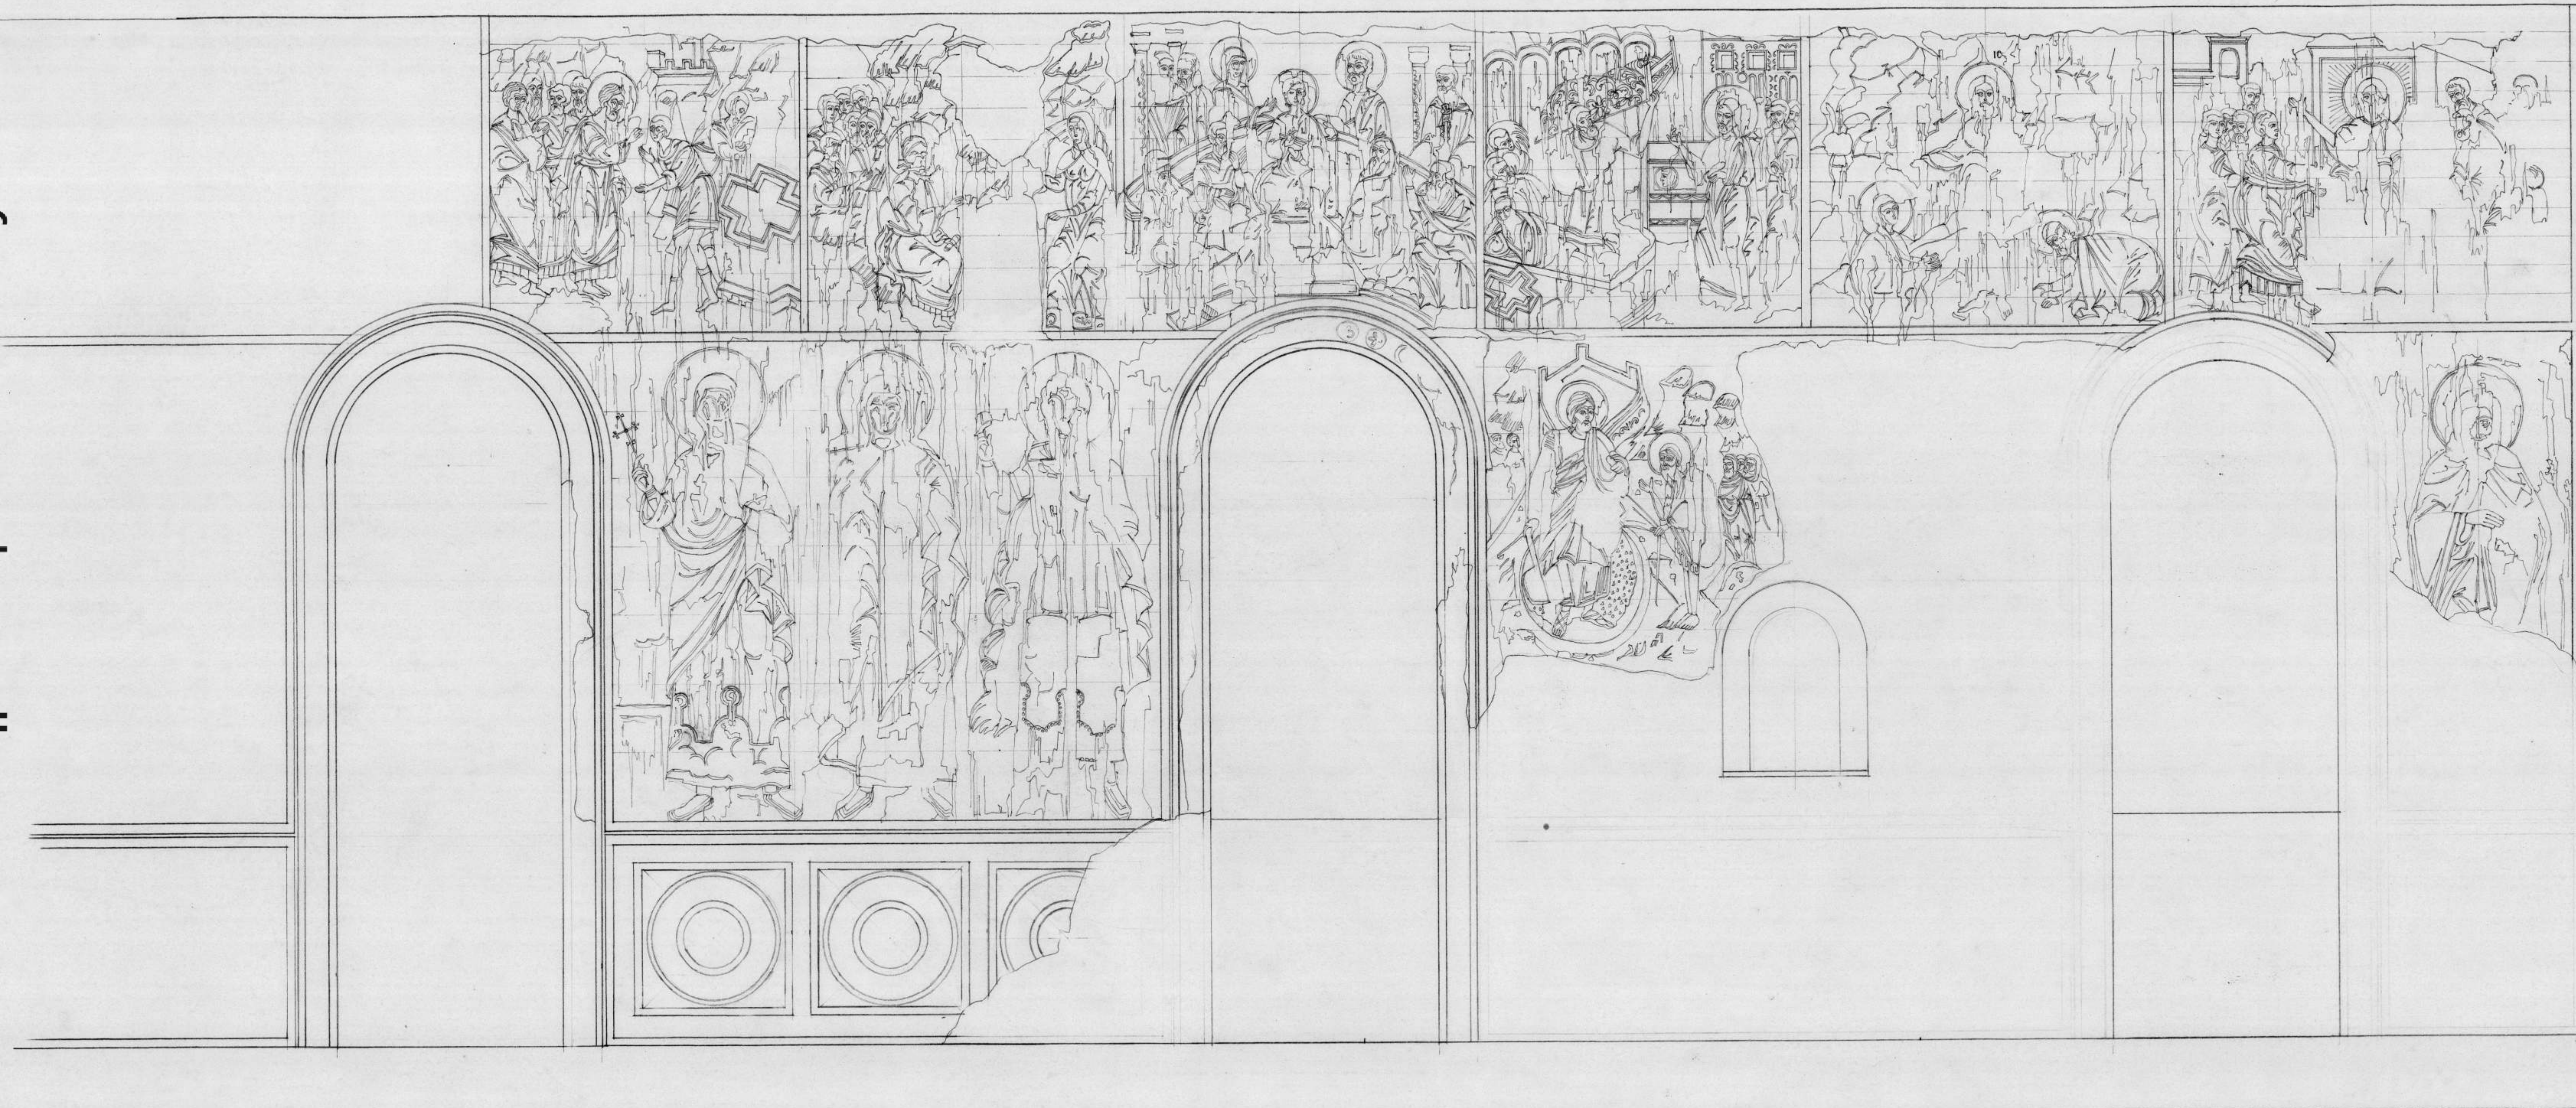

$$\begin{array}{r} 287 \frac{12}{14} \\ 541 \frac{12}{2405} \\ \hline 11740 \end{array}$$

$$\begin{array}{r} 152 \frac{12}{12} \\ 12 \end{array}$$


$$\begin{array}{r} 152 \frac{12}{12} \\ 12 \end{array}$$

$$\begin{array}{r} 684 \\ 541 \\ \hline 133 \frac{12}{665} \\ 1 \\ \hline 133 \end{array}$$

$$\begin{array}{r} 1061 \frac{12}{5805} \\ 924 \\ \hline 134 \frac{12}{680} \\ 1 \\ \hline 133 \end{array}$$

$$\begin{array}{r} 924 \\ 684 \\ \hline 240 \frac{12}{1265} \\ 13 \end{array}$$

$$\begin{array}{r} 541 \\ 984 \\ \hline 264 \frac{12}{132} \\ 132 \end{array}$$

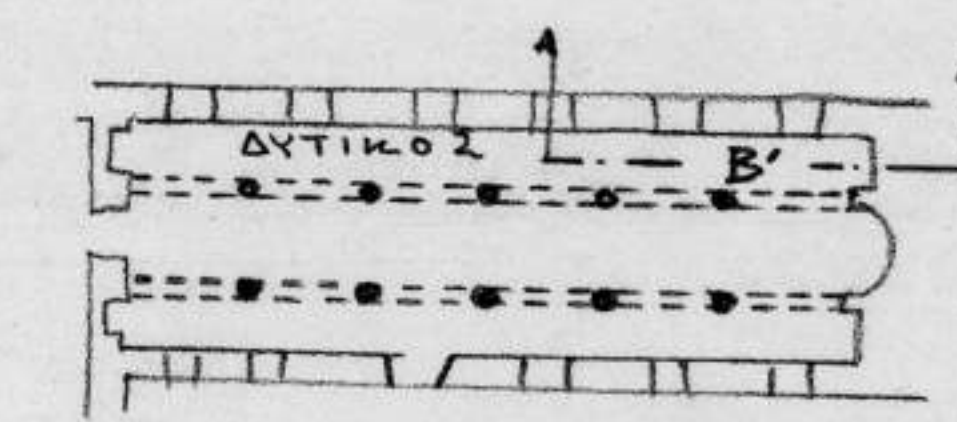

Τραπεζα Φιλοδίου
 Δυτικός τοίχος (σημείο Β)
 Κλίμαξ 1:20
 Νέα Χρυσή
 Μουσείο 1972

ΚΕΒΜΤ - Α.Ο. - Π.Μ. - 12 - 02